

SEE SHEET 1 OF 2 FOR
LINE AND CURVE TABLES

COMMON AREA
2.969 AC.



LOT 64
SEPTIC TANK LOT
0.211 AC.
LOT 63
SEPTIC TANK LOT
0.212 AC.

- NOTES FOR SEPTIC TANK LOTS:
1. NO BUILDINGS, PARKING FACILITIES, OR MAY BE CONSTRUCTED ON A SEPTIC TANK L
 2. SEPTIC TANK LOTS MAY ONLY BE USED FOR RECREATION, GARDENING, AND SIMILAR USE INTERFERE WITH PROPER FUNCTIONING OF
 3. THE MIDDLESEX COUNTY HEALTH DEPARTMENT SOLE DETERMINATION AS TO THE NUMBER A SYSTEMS TO BE PERMITTED ON THE SEPTIC

THE LANDING WE
SECTION A

PINETOP DISTRICT, MIDDLESEX COUNT
DATE: APRIL 25, 2005
SCALE: 1" = 100'

ENGINEERING DESIGN AS:
ARCHITECTS, ENGINEERS, SURVEYORS
ENVIRONMENTAL SCIENTISTS & PLANNERS

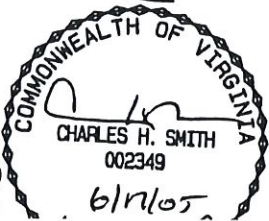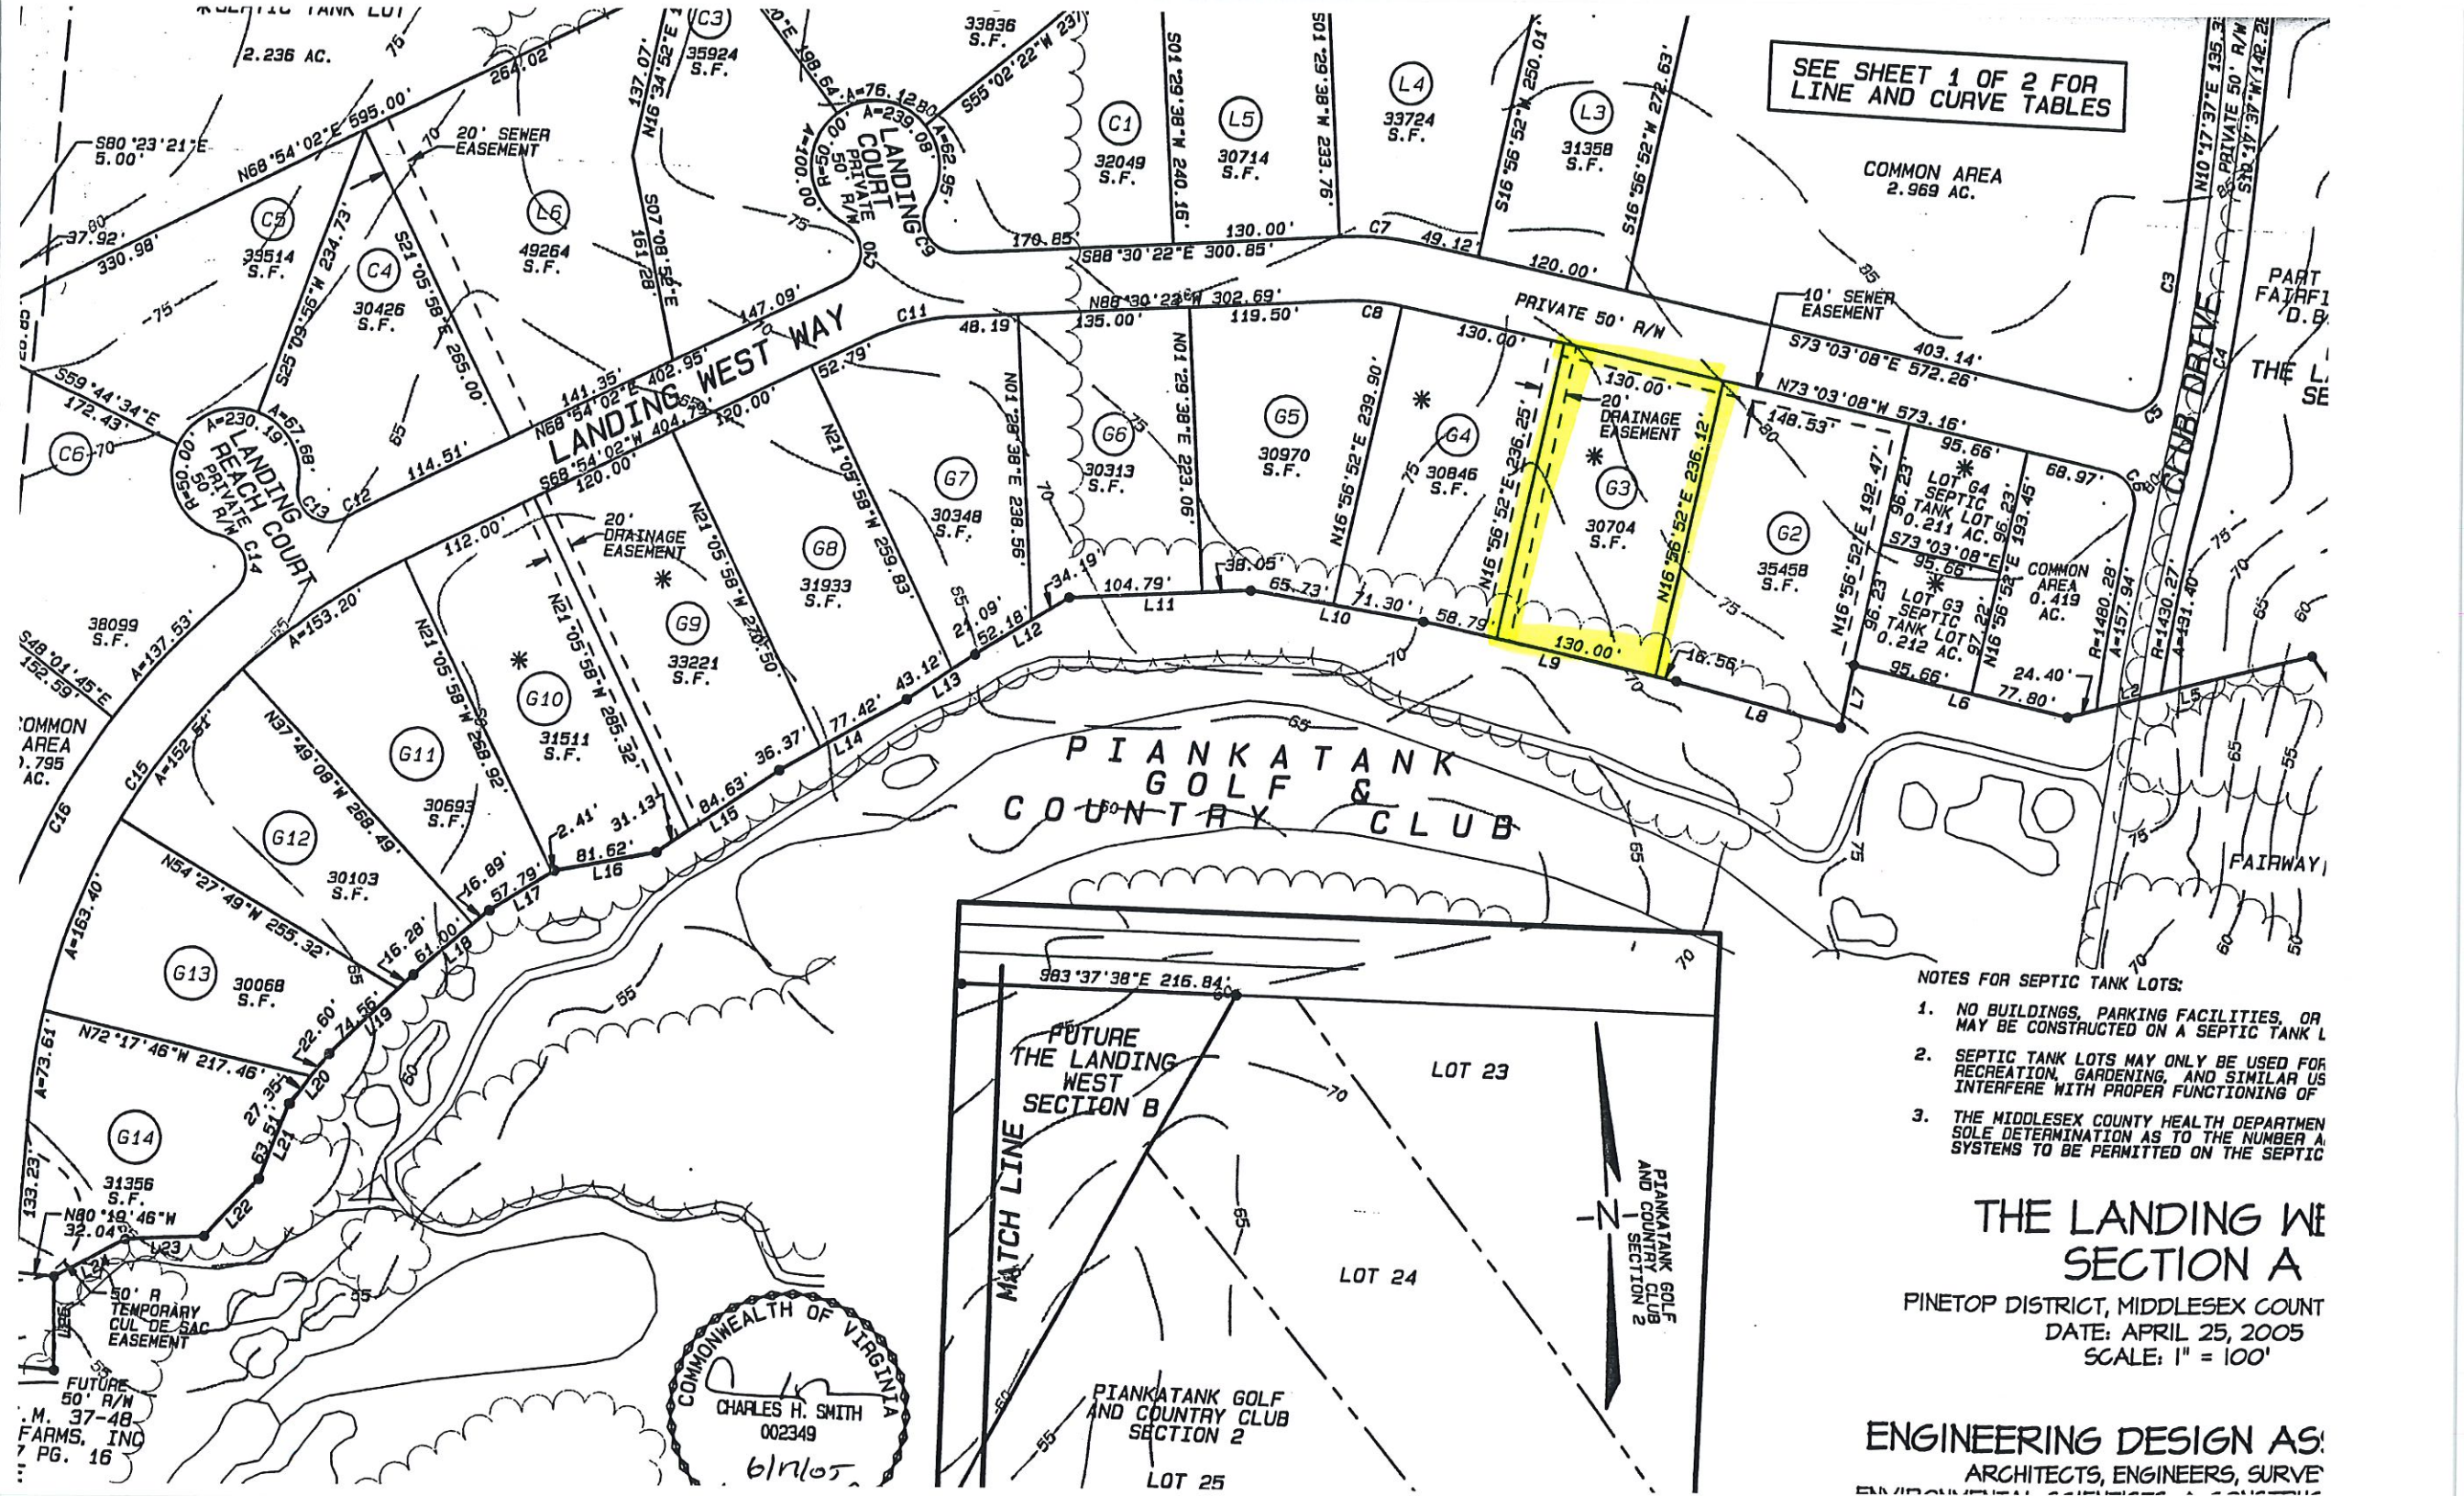

FUTURE
50' R/W
M. 37-48
FARMS, INC
7 PG. 16

PART
FAIRWAY
D.B.
THE L
SE

FAIRWAY,